


FIGURE NO. 3 PROJECT YEAR OF ADVERTISING

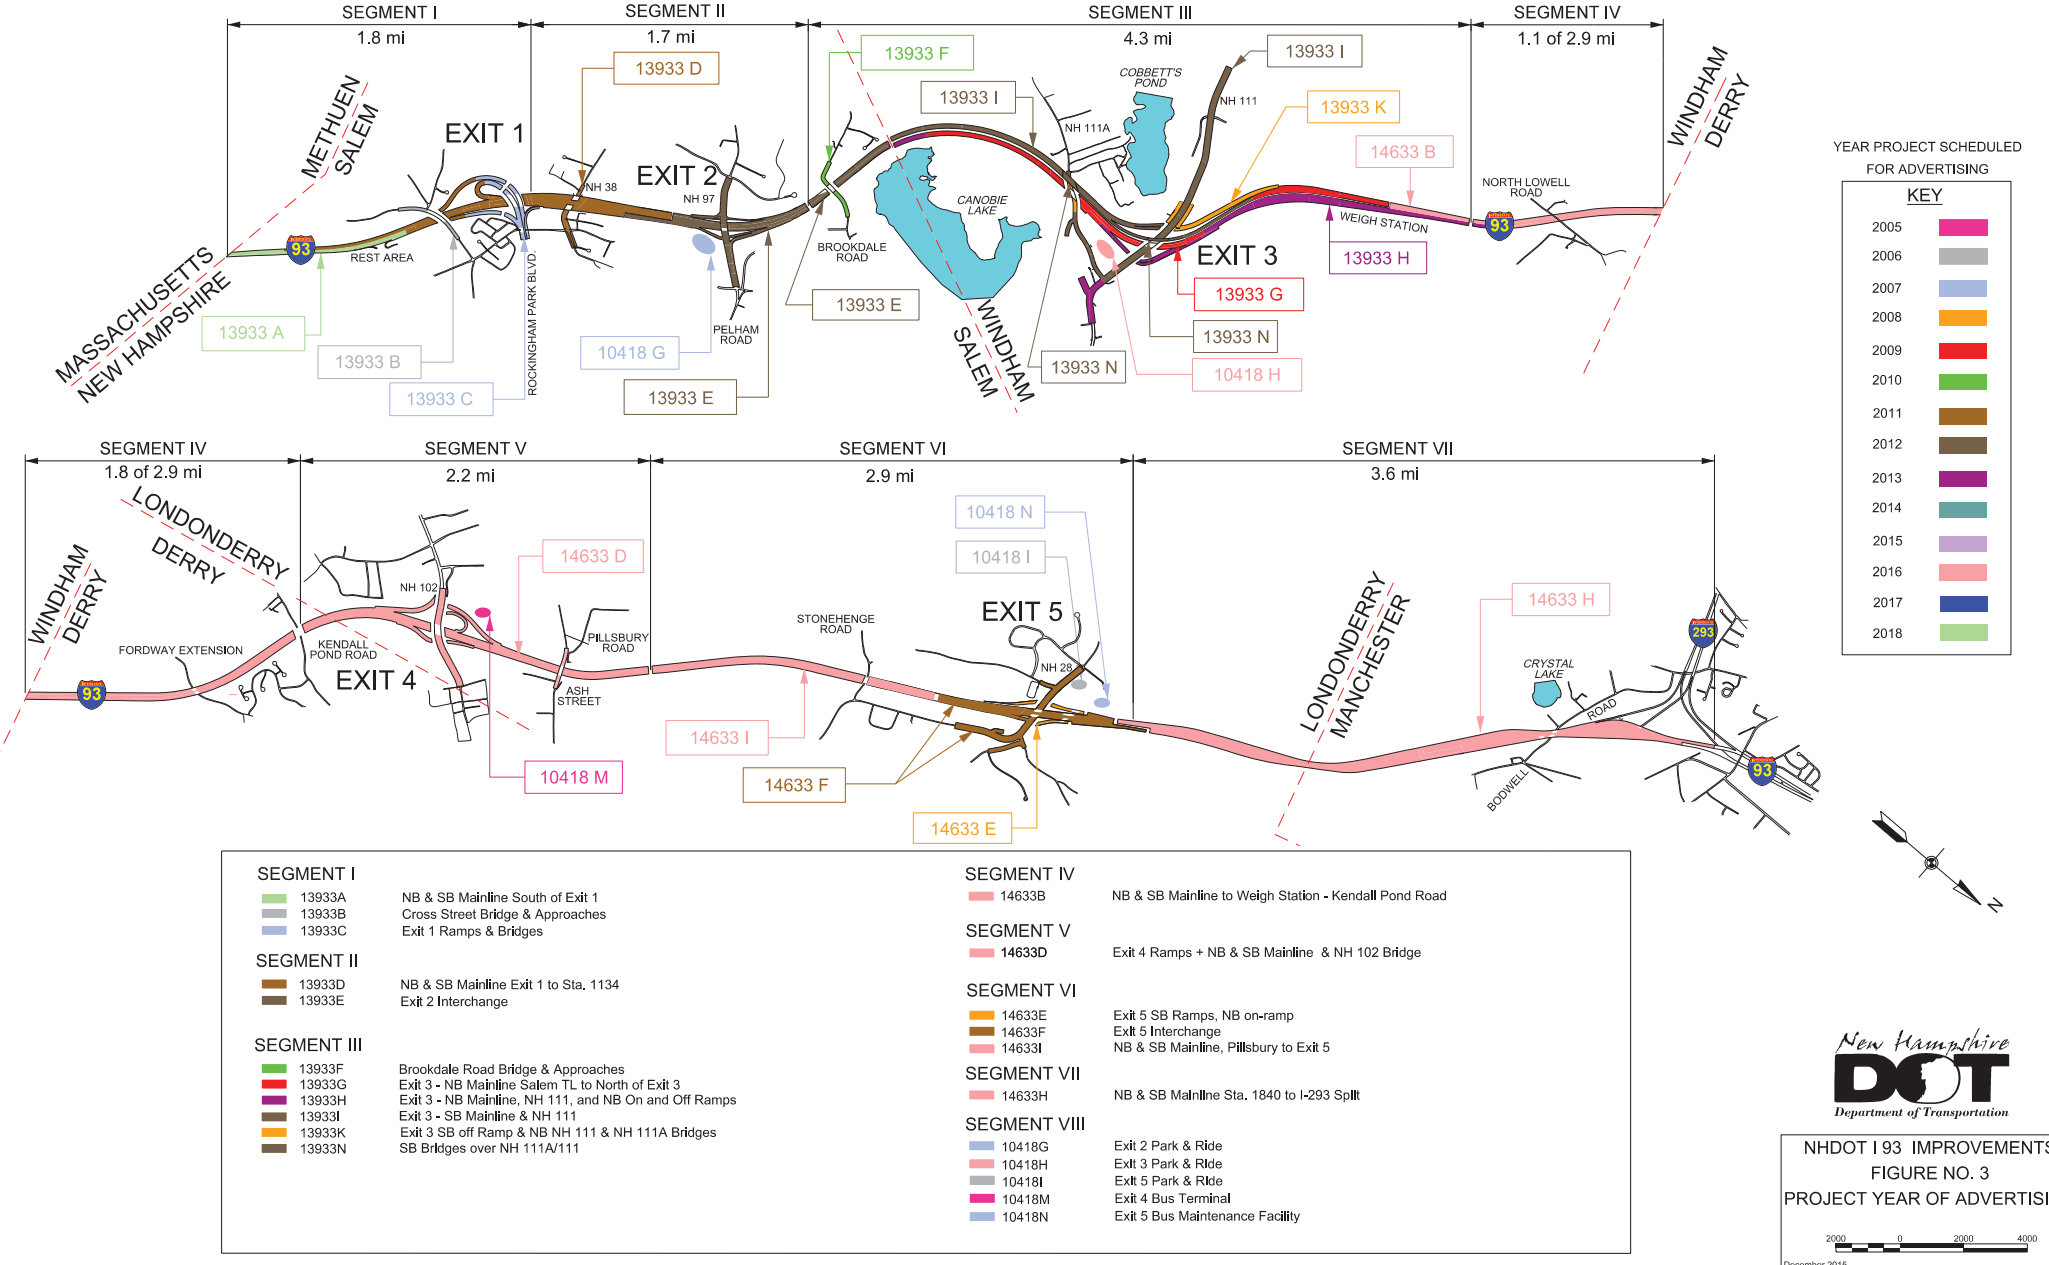


YEAR PROJECT SCHEDULED FOR ADVERTISING

KEY	
2005	[Pink Box]
2006	[Grey Box]
2007	[Blue Box]
2008	[Orange Box]
2009	[Red Box]
2010	[Green Box]
2011	[Brown Box]
2012	[Dark Brown Box]
2013	[Purple Box]
2014	[Teal Box]
2015	[Light Purple Box]
2016	[Light Red Box]
2017	[Dark Blue Box]
2018	[Light Green Box]

SEGMENT I	13933A NB & SB Mainline South of Exit 1
	13933B Cross Street Bridge & Approaches
	13933C Exit 1 Ramps & Bridges
SEGMENT II	13933D NB & SB Mainline Exit 1 to Sta. 1134
	13933E Exit 2 Interchange
SEGMENT III	13933F Brookdale Road Bridge & Approaches
	13933G Exit 3 - NB Mainline Salem TL to North of Exit 3
	13933H Exit 3 - NB Mainline, NH 111, and NB On and Off Ramps
	13933I Exit 3 - SB Mainline & NH 111
	13933J Exit 3 SB off Ramp & NB NH 111 & NH 111A Bridges
	13933N SB Bridges over NH 111A/111
SEGMENT IV	14633B NB & SB Mainline to Weigh Station - Kendall Pond Road
SEGMENT V	14633D Exit 4 Ramps + NB & SB Mainline & NH 102 Bridge
SEGMENT VI	14633E Exit 5 SB Ramps, NB on-ramp
	14633F Exit 5 Interchange
	14633I NB & SB Mainline, Pillsbury to Exit 5
SEGMENT VII	14633H NB & SB Mainline Sta. 1840 to I-293 Split
SEGMENT VIII	10418G Exit 2 Park & Ride
	10418H Exit 3 Park & Ride
	10418I Exit 5 Park & Ride
	10418M Exit 4 Bus Terminal
	10418N Exit 5 Bus Maintenance Facility



NHDOT I 93 IMPROVEMENTS
FIGURE NO. 3
PROJECT YEAR OF ADVERTISING

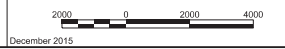

V:\Projects\NH\22117\Financial Plans\2015 Update\CADD\Fig-3_Mainline_aerial.dgn December 2015